


80'-0"

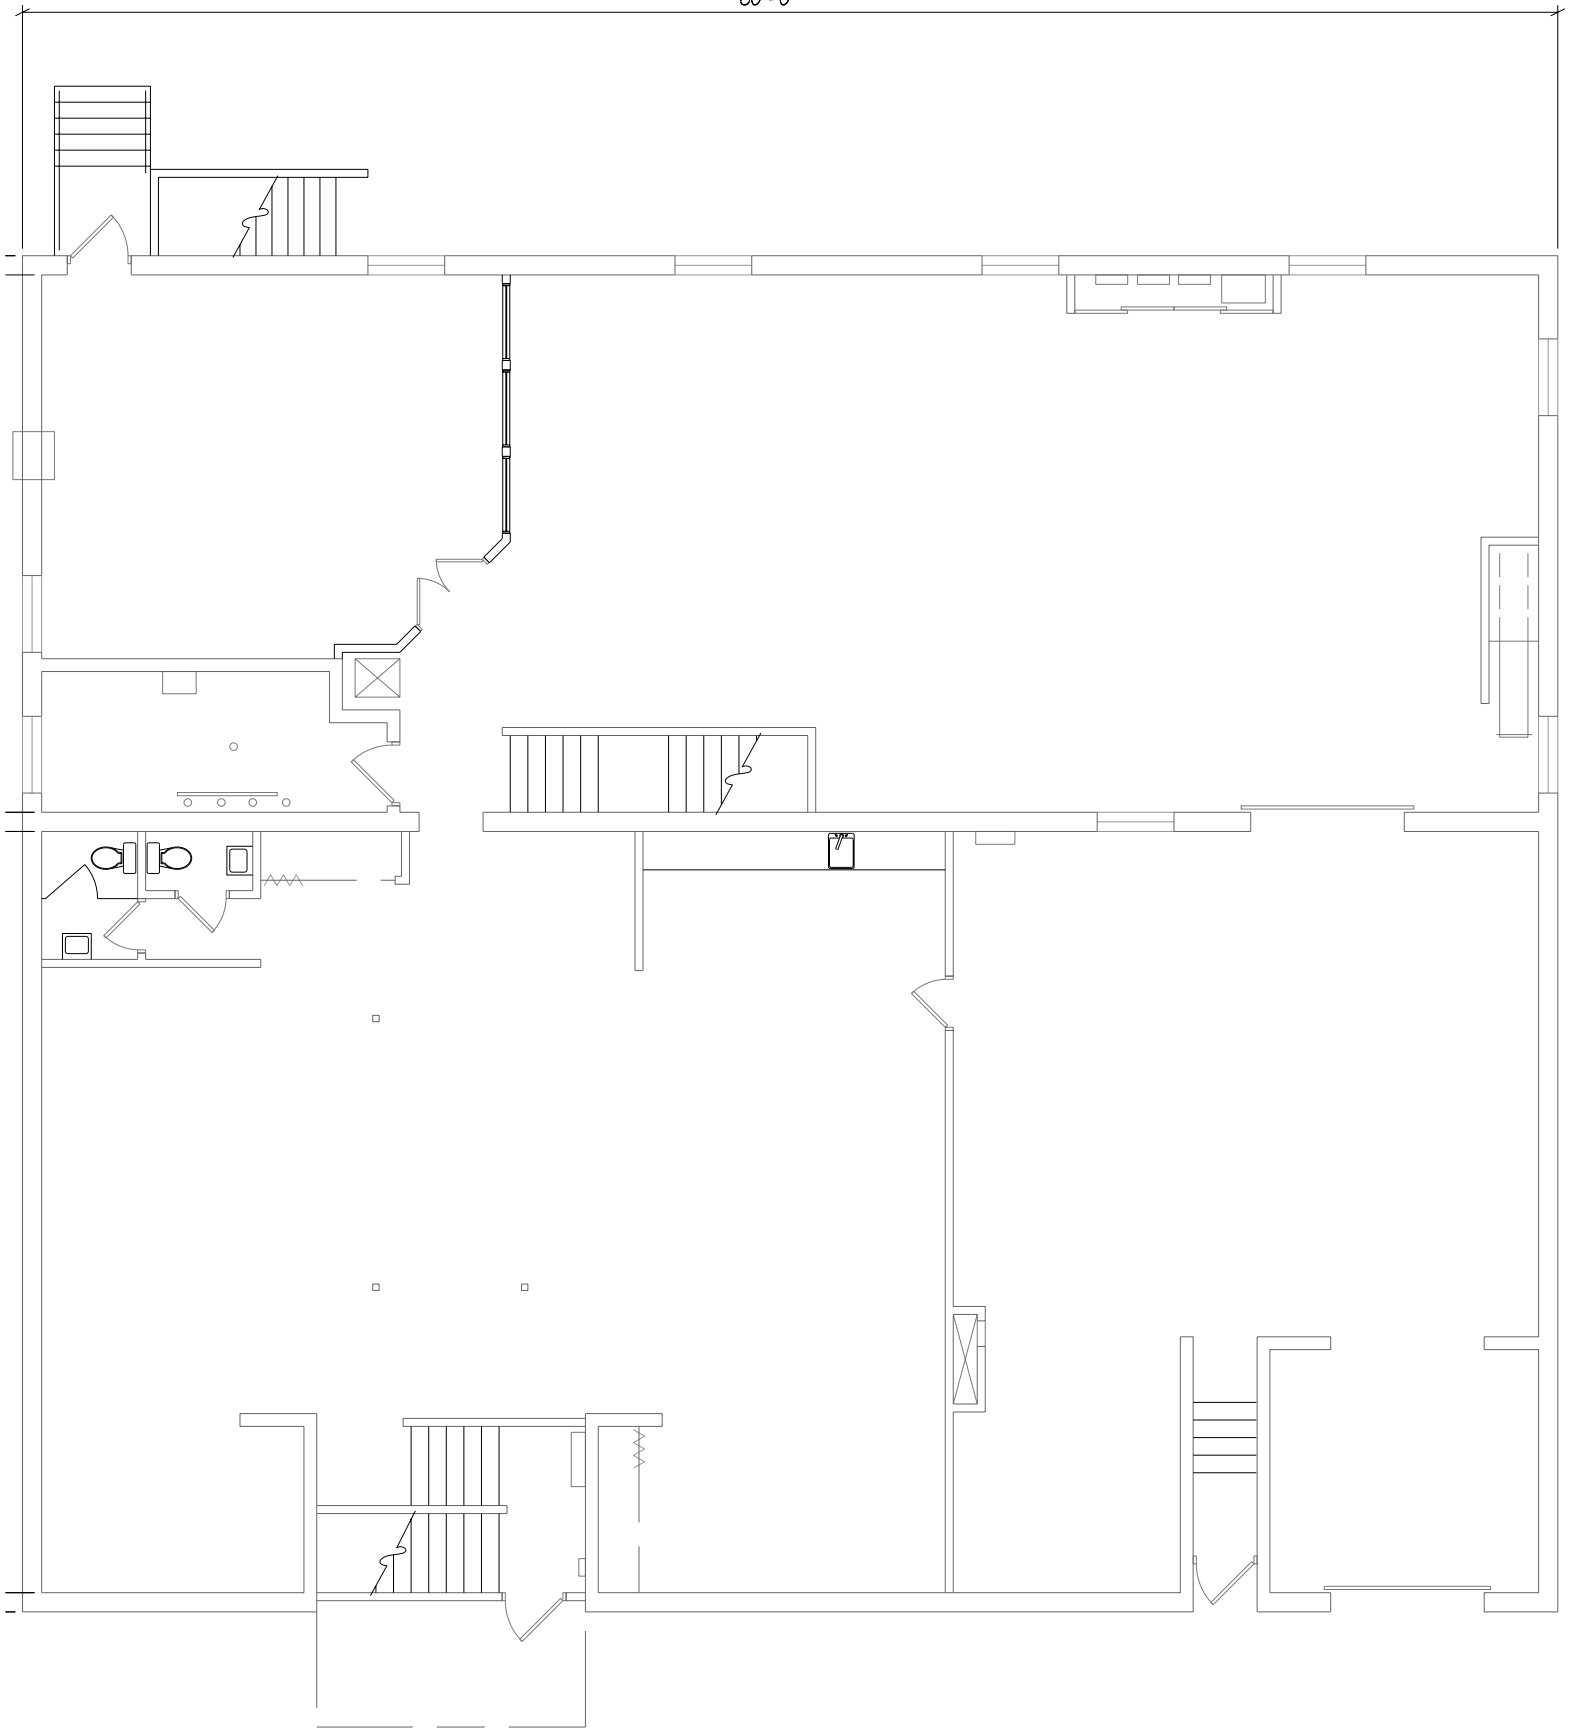

1 UPPER FLOOR PLAN
SCALE 1/8" = 1'-0"

MAY 3, 2010

